


0.8327

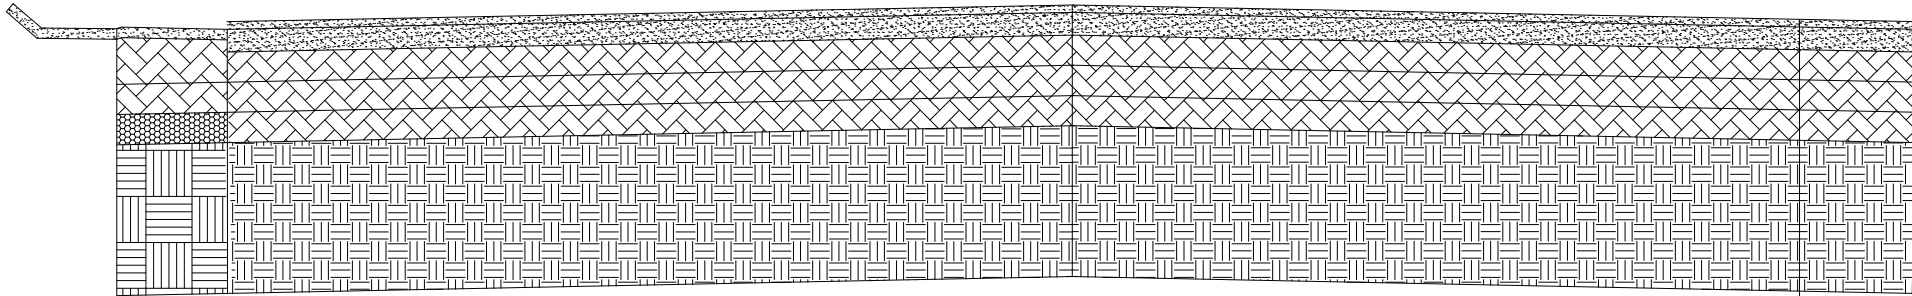

ASPHALT WEARING  
COURSE LAYER 5 CM

ASPHALT TACK COAT  
LAYER

ASPHALT BINDER  
COURSE LAYER 7 CM

PRIME COAT

BASE COURSE 15 CM ,  
CBR>80

SUB BASE 20 CM,  
CBR>40

SUB BASE 20 CM,  
CBR>40

REPLACEMENT  
MATERIAL A-2-4, 100 CM